

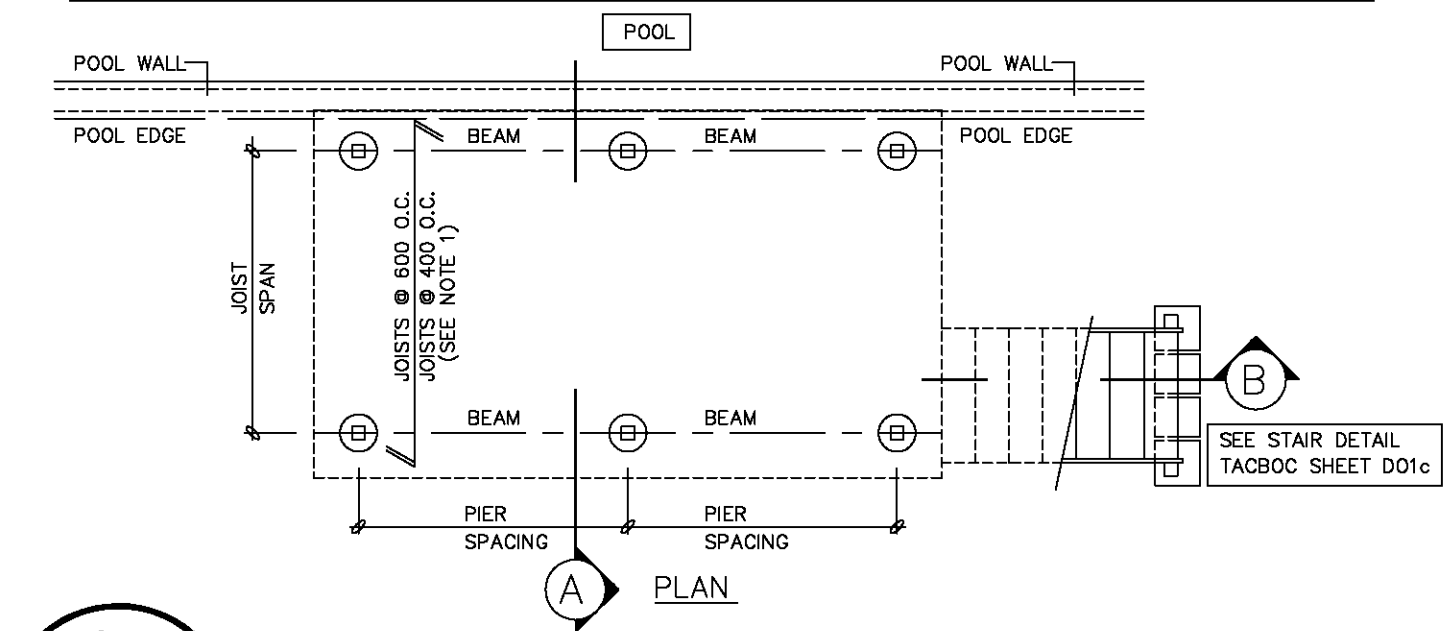


NOTES:
 1. MINIMUM 38x189 JOIST REQUIRED FOR GUARD SUPPORT

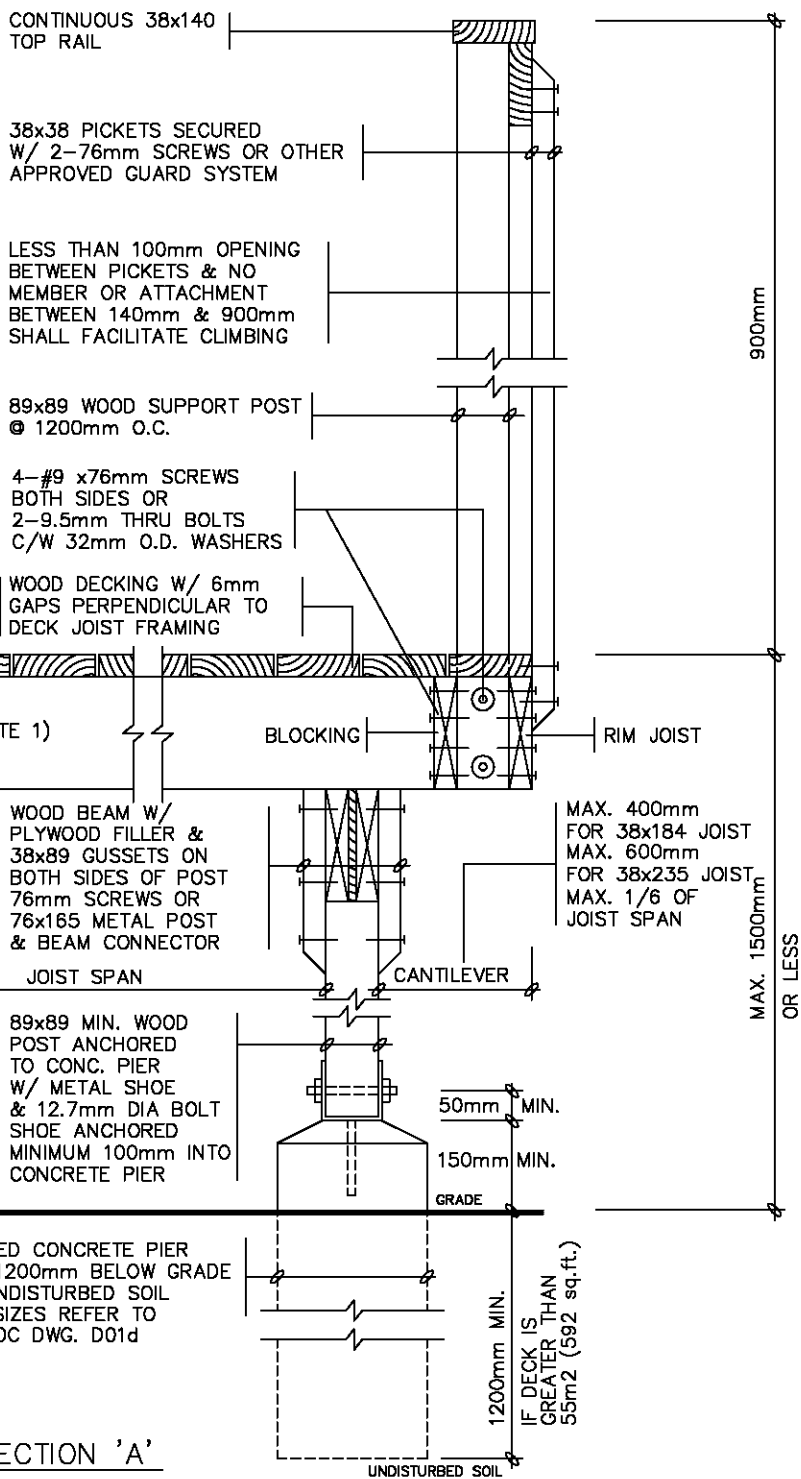

SECTION 'A'

PLAN

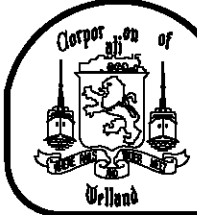

DETAIL
POOL DECK
 JOISTS PERPENDICULAR
 PLAN & SECTION

PERMIT APPLICATION #	REVIEWED BY:
	DATE:

DWG. NO.
X-18
 July 2009